


- SPECIFICATION**
- STRIP OUT REDUNDANT PARTITIONS
 - MAKE GOOD ALL SURFACES
 - NEW KITCHEN FACILITY AS INDICATED
 - REFURBISH EXISTING WC FACILITIES
 - REPLACE EXISTING 1200x600 CEILING TILES WITH NEW 600x600 - ADAPT GRID
 - NEW 600x600 LED LUMINAIRES
 - DECORATE THROUGHOUT
 - NEW CARPET TILES
 - REPLACE EXISTING BOILERS
 - ALL ELECTRICS TESTED
 - NEW FIRE ALARM
 - NEW INTRUDER ALARM
 - CLEAN DOWN ALL SURFACES

NEW ELECTRIC AND GAS SUPPLY TO UNITS 1 - 7

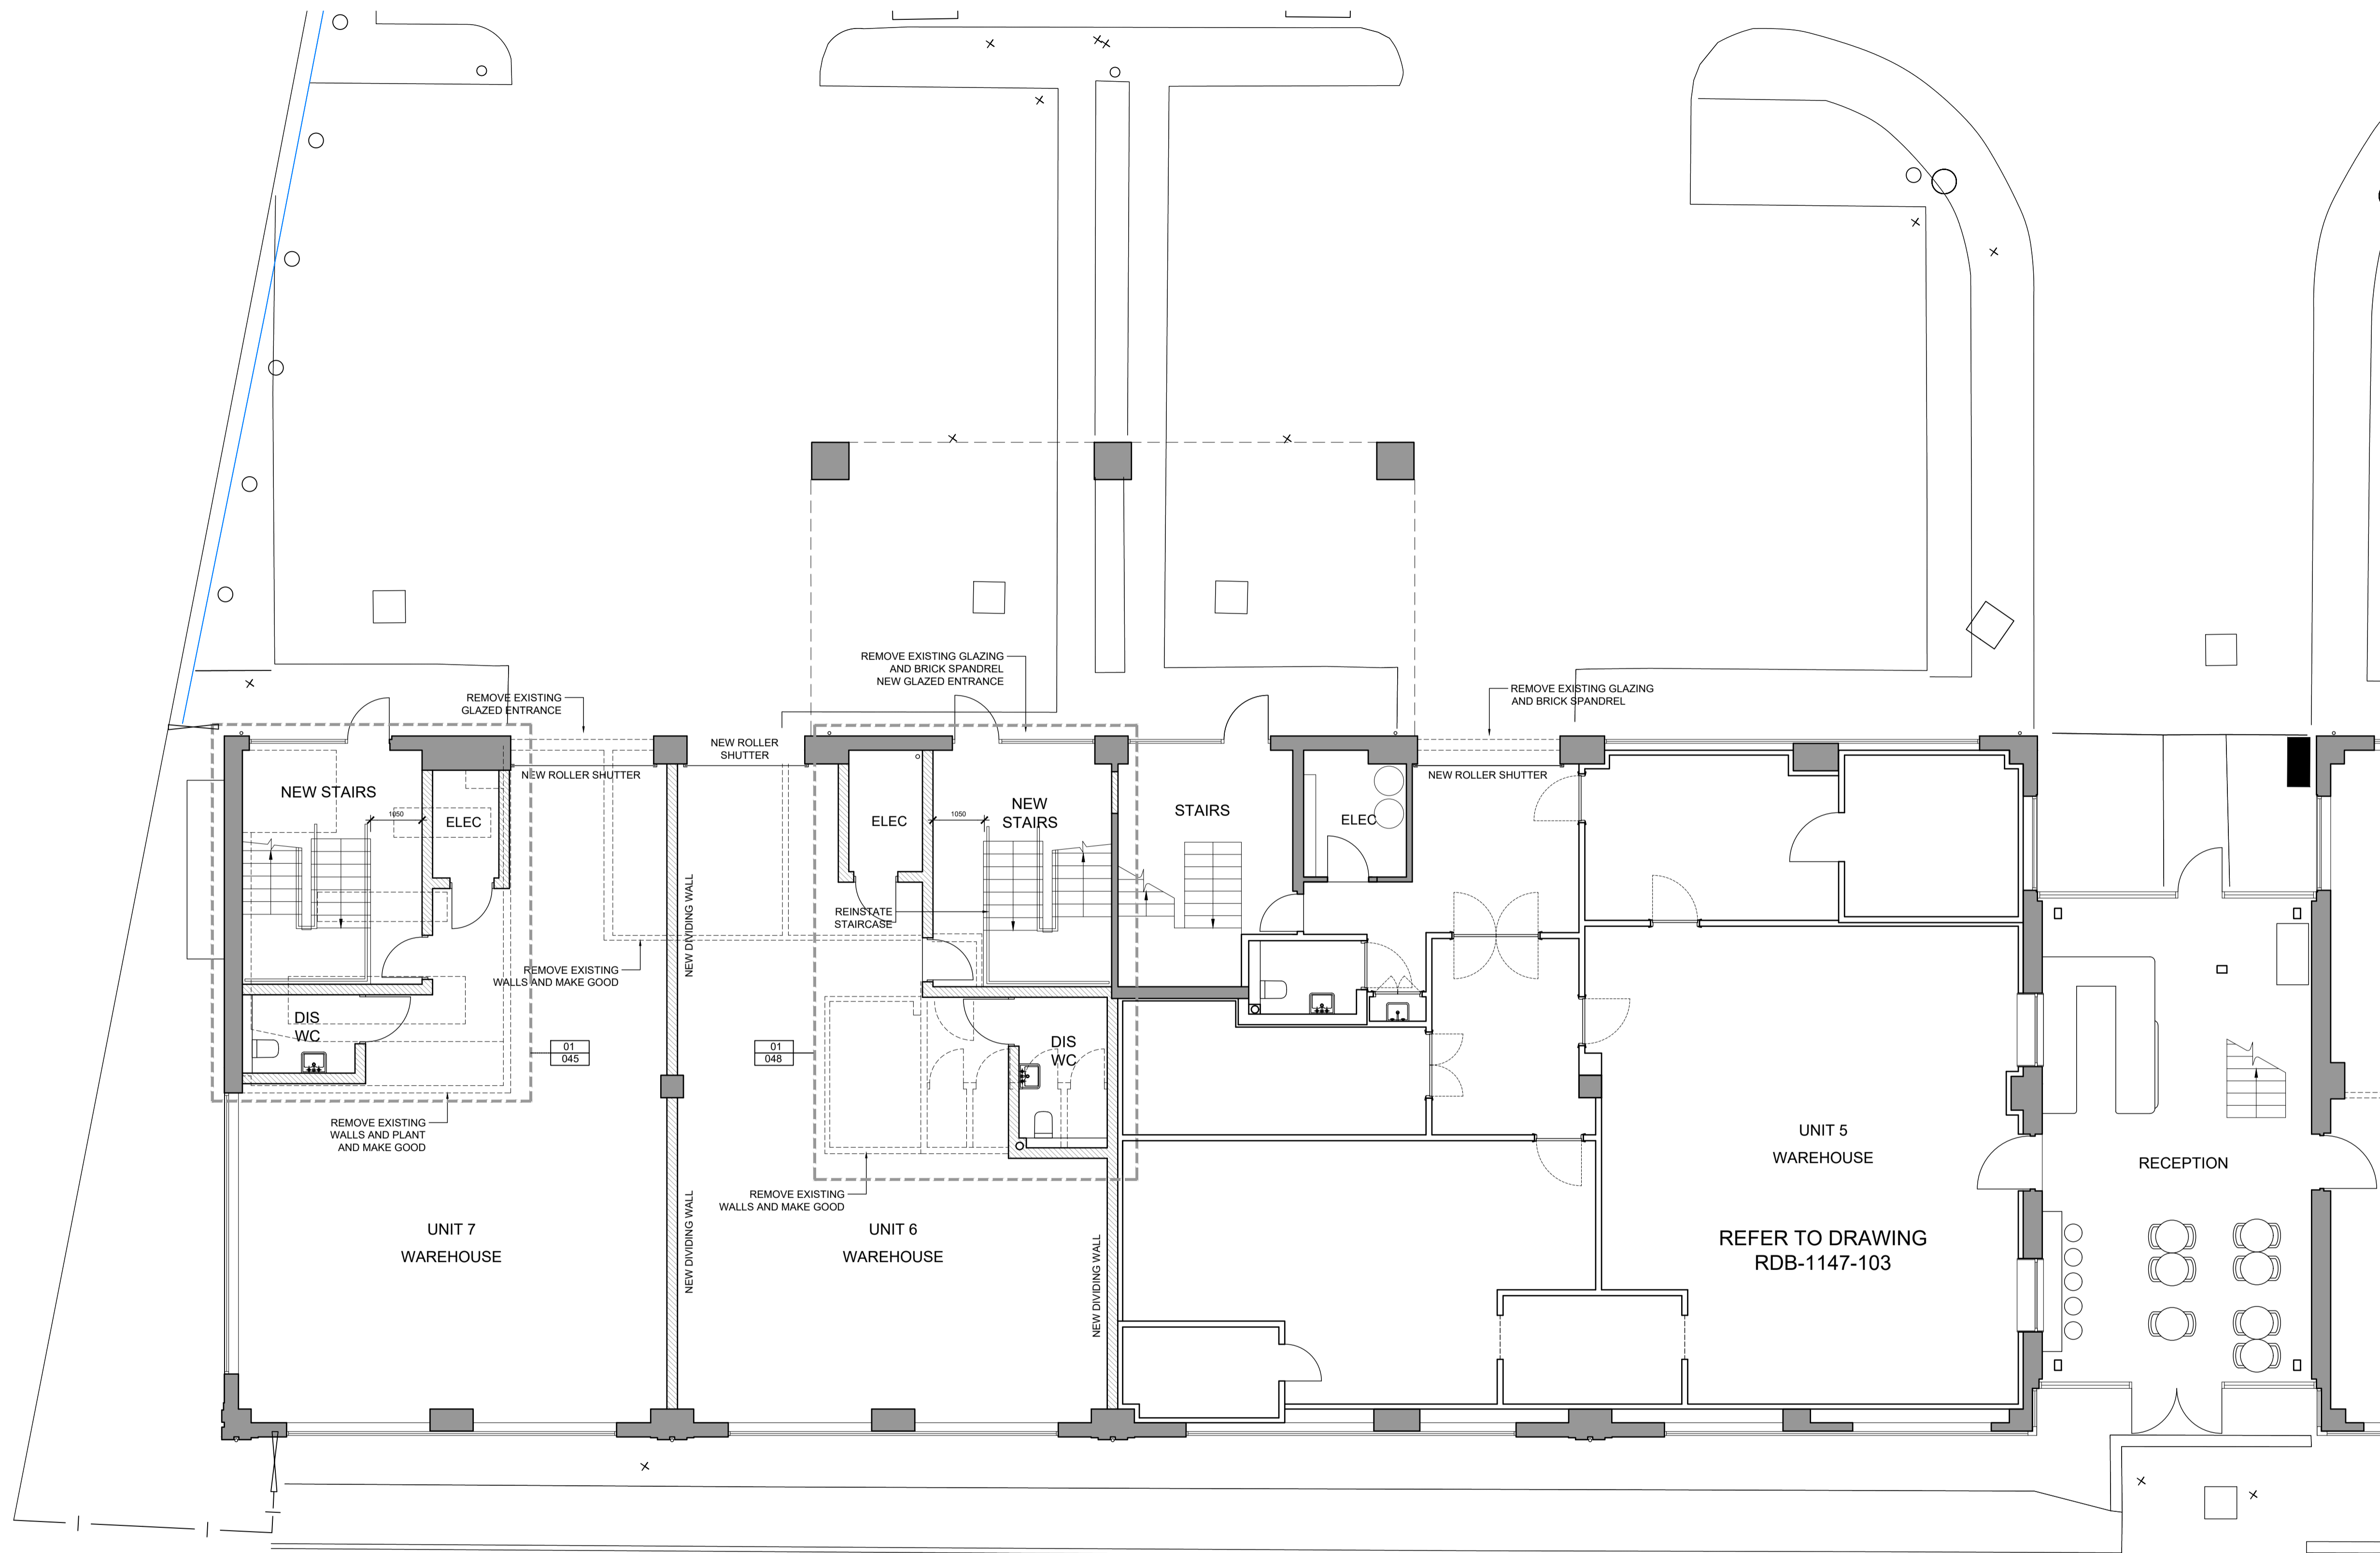

NOTES

1. THE DRAWING SHOW DESIGN INTENT ONLY. ALL DIMENSIONS TO BE CHECKED ON SITE PRIOR TO CONSTRUCTION OR PRODUCTION. CONSTRUCTION DETAILS TO BE CONFIRMED BY CONTRACTOR/MANUFACTURER BY SUBMITTING SHOP DRAWINGS FOR DESIGNER'S APPROVAL.
2. DESIGN / DRAWING IS NOT TO BE SCALED FOR PRODUCTION AND CONSTRUCTION PURPOSES
3. ALL DISCREPANCIES AND OMISSIONS ON SITE MUST BE REPORTED TO DESIGNER FOR THEIR COMMENTS OR APPROVAL PRIOR TO COMMENCING WORK.
4. ALL ELECTRICAL, LIGHTING, HVAC AND PLUMBING ISSUES TO BE REFERRED TO ENGINEER'S DRAWINGS PRIOR TO COMMENCEMENT OF WORKS.
5. THE DESIGNS ARE SUBJECT TO APPROVAL BY STATUTORY AUTHORITIES AND ANY NECESSARY ALTERATIONS SHOULD BE MADE IF REQUIRED TO COMPLY WITH STATUTORY REQUIREMENTS.
6. ALL DESIGN CONCEPTS AND DRAWINGS ARE THE PROPERTY OF FIRMDALE HOTELS AND ARE COVERED BY COPYRIGHT. NO REPRODUCTIONS, ADAPTATIONS AND/OR COPIES MAY BE MADE WITHOUT WRITTEN PERMISSION BY FIRMDALE HOTELS

REVISIONS			REVISIONS		
Rev	Date	Comment	Rev	Date	Comment
P1	06.11.18	PRELIMINARY ISSUE	C4	22.02.19	UNIT 5 WC AND ELECTRICAL CUPB'D REVISED
P2	23.11.18	AMENDMENTS TO UNIT 7, EL. RISER ADDITIONS	C5	16.05.19	LAYOUT UPDATED
P3	04.12.18	LAYOUT UPDATED			
C1	17.12.18	ISSUED FOR CONSTRUCTION			
C2	19.12.18	PARTITIONS UPDATED			
C3	19.01.19	UNIT 5 ON HOLD			
C3	18.01.19	UNIT 5 ON HOLD			

DRAWING DETAILS				A1
Project				
NEW HORIZONS COURT RYAN DRIVE BRENTFORD				
Title				
UNIT 5 TO 7 - PROPOSED GROUND FLOOR PLAN				
Date	Scale	Drawing No.	Rev	
OCT 18	NTS	RDB - 1147 - 022	C5	