


FLOOR PLAN
scale 1:100

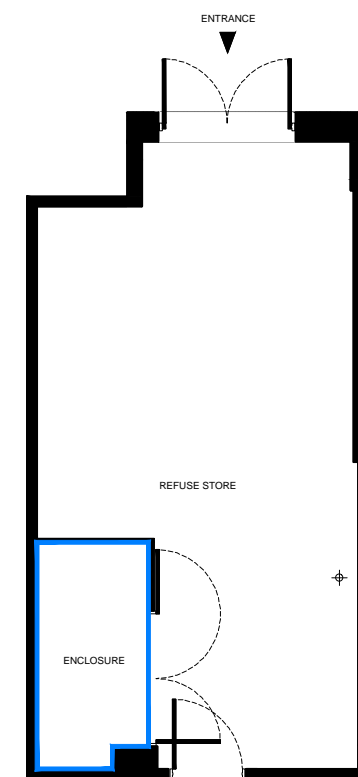

COMMERCIAL REFUSE LOCATION PLAN
scale 1:100

- KEY**
- BT
 - Electric
 - Gas
 - Water
 - SVP / SS
 - Refuse space provision

Floor:	Ground
Area:	92.9m ²


Room Size		
	Imperial	Metric
D1 Commercial Space	49'8" x 21'4"	15.14m x 6.50m
Patio	38'5" x 8'6"	11.71m x 2.59m
Bin Store Enclosure	9'8" x 4'9"	3m x 1.5m

Notes


ALL DETAILS TO BE CHECKED AND APPROVED BY SPECIALIST CONTRACTOR AND INSTALLED IN STRICT ACCORDANCE WITH MANUFACTURERS DESIGN AND SPECIFICATION

Notes/revisions:

Rev	Date	Drwn	Chkd
A	11.09.2017	JW	
B	25.10.2017	KS	

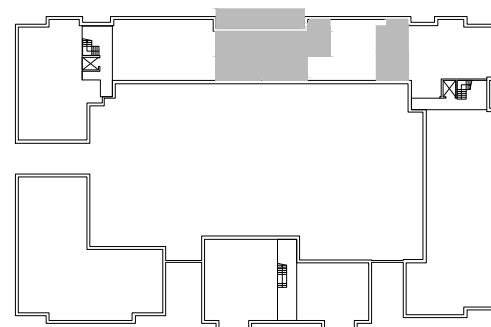

LOCATION PLAN
not to scale

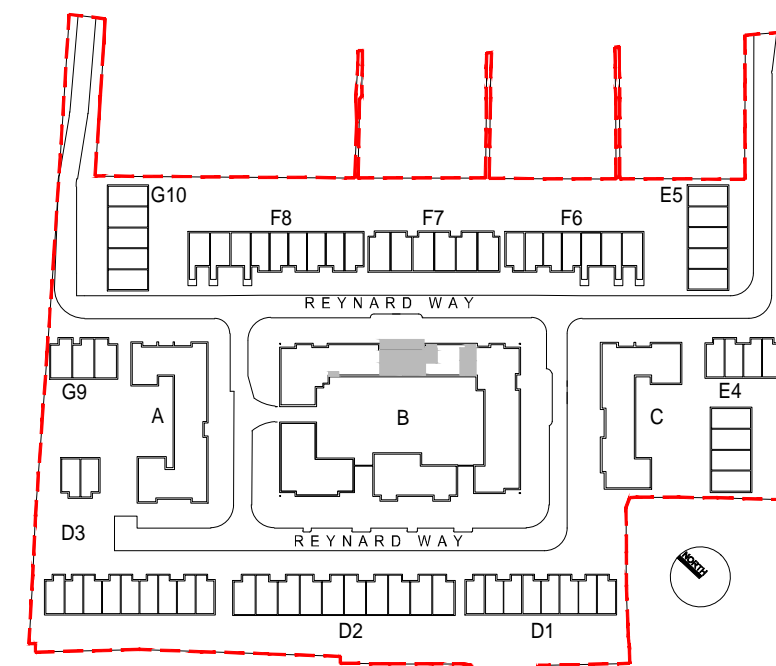

BUILDING LOCATION PLAN
not to scale

Date: SEP 2017	Client: Hill
Drawn: JW	Project: Reynard Mills, Windmill Road, Brentford TW8 9LY
Check:	Title: Marketing Plans - Block B - Commercial Unit D1
Scale: varies @ A3	Dwgno: 15-226 - M - 350
	Revision: B